
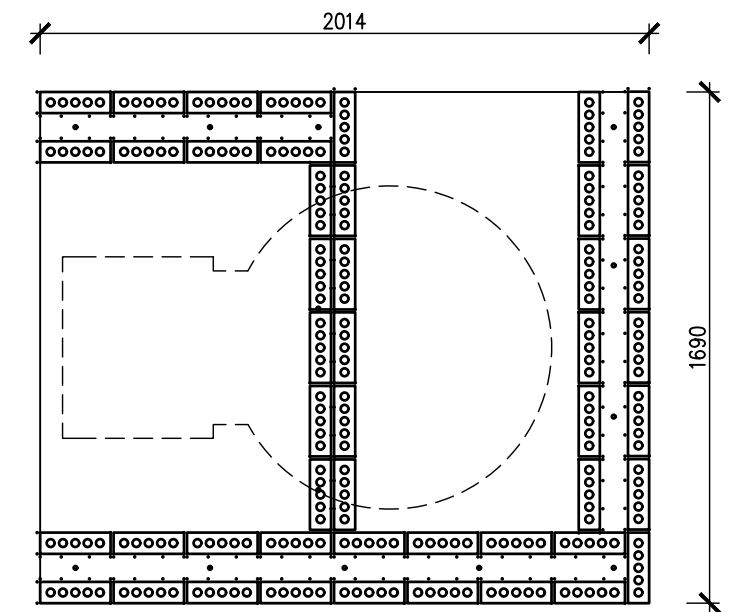


FORNO BRAVO POMPEII 'HIGH VAULT' DESIGN WITH 42" DIA. DOME, 21" DOME HEIGHT, 20" WIDE x 12.5" HIGH DOOR OPENING WITH 8" FLUE

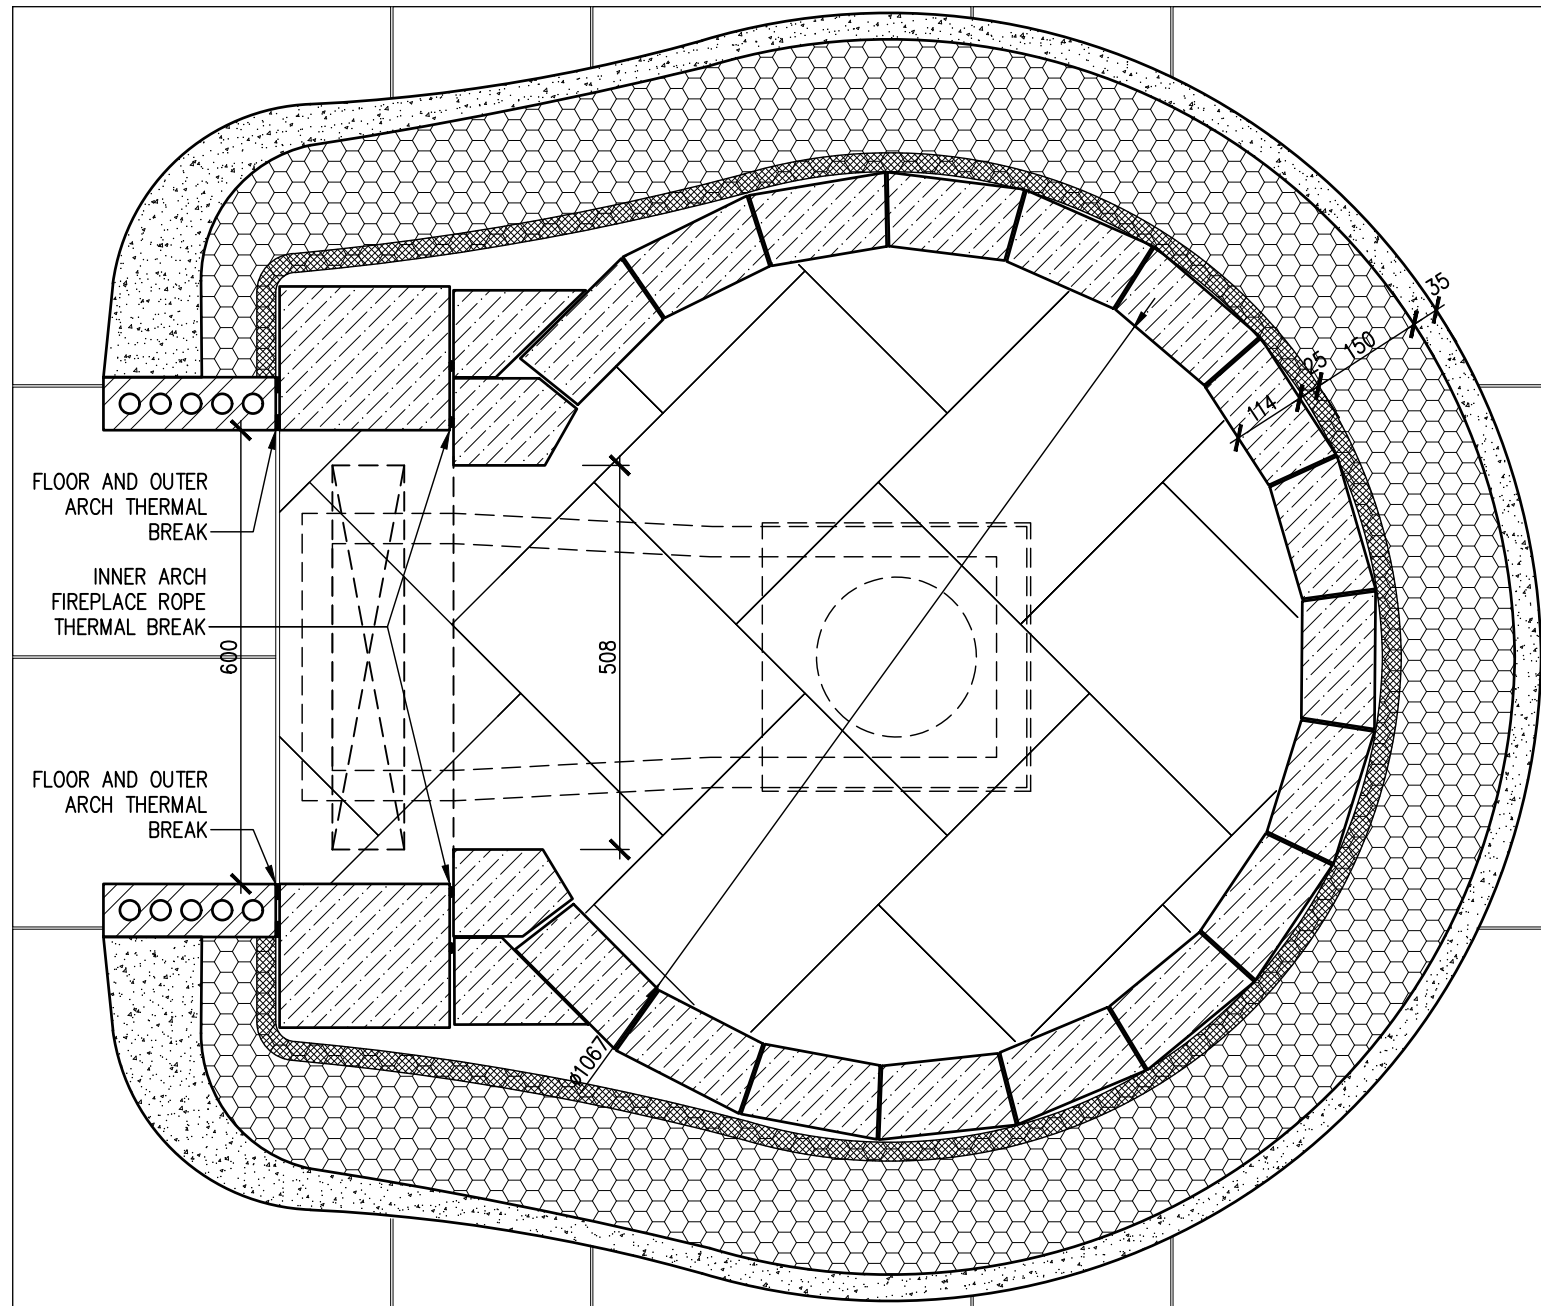


OVEN PLAN  
SCALE @ A3: 1:10

BASE PLAN  
SCALE @ A3: 1:25

ALL DIMENSIONS & LEVELS ARE TO BE VERIFIED ON SITE BY CONTRACTOR AND/OR SUBCONTRACTORS BEFORE COMMENCING WORK AND/OR SHOP DWGS. SHOP DRAWINGS MUST BE SUBMITTED TO OUR OFFICE FOR COMMENT PRIOR TO MANUFACTURE. FIGURED DIMENSIONS ARE TO BE FOLLOWED IN PREFERENCE TO SCALING. DISCREPANCIES BETWEEN DWGS & SPECIFICATION TO BE POINTED OUT PRIOR TO COMMENCING WORK. COPYRIGHT RESERVED. TIMELESS ARCHITECTURE'S DESIGNS, CALCULATIONS, CAD FILES, DRAWINGS & DOCUMENTS ARE SUBJECT TO COPYRIGHT. ANY ATTEMPT OR ACTUAL USE, ALTERATION, REPRODUCTION, WHOLLY OR IN PART, WITHOUT PRIOR WRITTEN CONSENT WILL RESULT IN COURT PROCEEDINGS.

**Mark Jerling**  
ARCHITECTURAL DESIGN

TIMELESS ARCHITECTURE  
OFFICE ADDRESS: 221 HIGH STREET, SOLWAY, MASTERTON  
MAIL ADDRESS: 30 KIBBLEWHITE ROAD, MASTERTON, 5810  
PHONE: +64(0)6 304 8844 MOBILE: +64(0)27 553 7979  
E: mark@markjerling.com www.markjerling.com

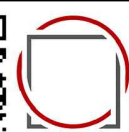

CHECK THAT THIS IS THE LATEST REVISION OF THIS DRAWING  
NO. REVISION DESCRIPTION: DATE  
A FIRST ISSUE 04-11-2020  
B THERMAL BREAKS SHOWN. 09-08-2021

PROJECT DESCRIPTION:

PROPOSED PIZZA OVEN

DRAWING DESCRIPTION:  
PROPOSED PIZZA OVEN

TERRITORIAL AUTHORITY:

LAND DISTRICT:


KEY INITIALS: DATE:  
DESIGNED: MJJ 10-08-2020  
DRAWN: MJJ 04-11-2020  
CHECKED:  
APPROVED:

DRAWING ISSUE STAMP:  
DRAFT




SCALE @ A1: 1:5, 1:12.5  
SCALE @ A3: 1:10, 1:25  
WHEN REQUESTING INFORMATION, PLEASE QUOTE THIS REF.  
DWG NAME: T15005-1.dwg

PROJECT NUMBER: DRAWING NUMBER:  
T15005 -11 -B

REVISION:

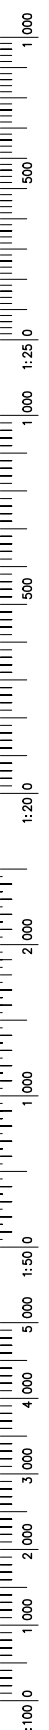

1:1000  
1:2500  
1:5000  
1:10000  
1:20000  
1:50000  
1:100000  
1:200000  
1:500000  
1:1000000

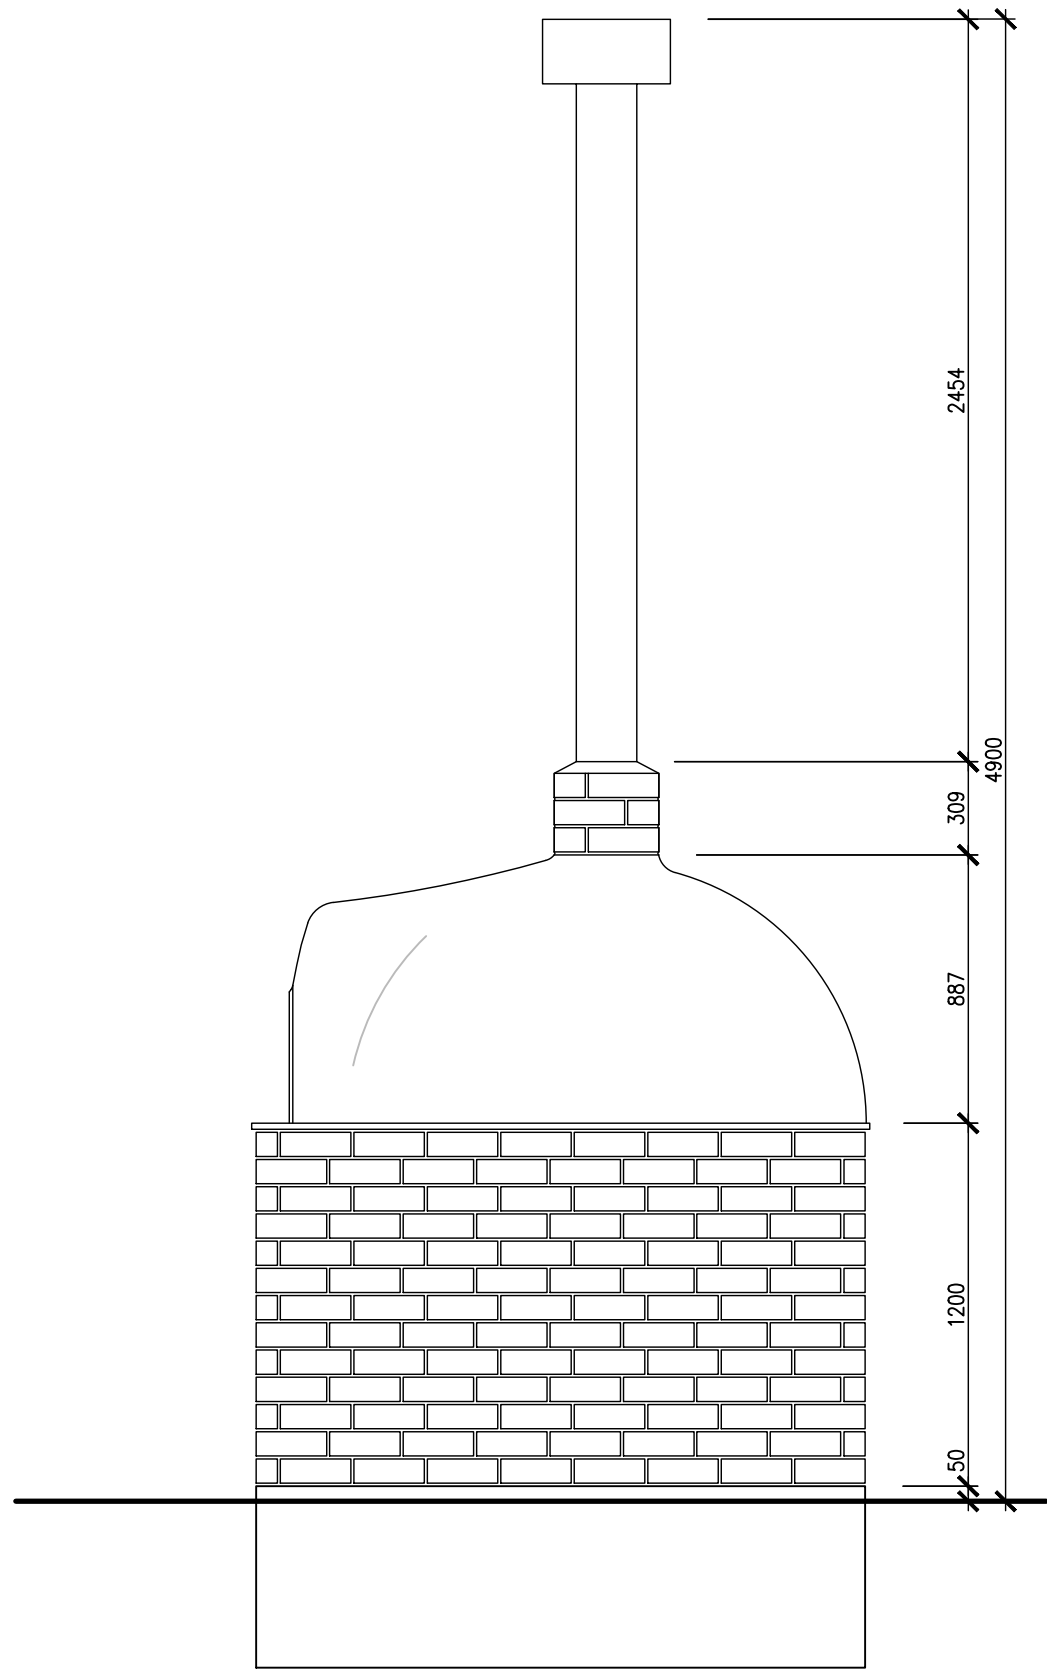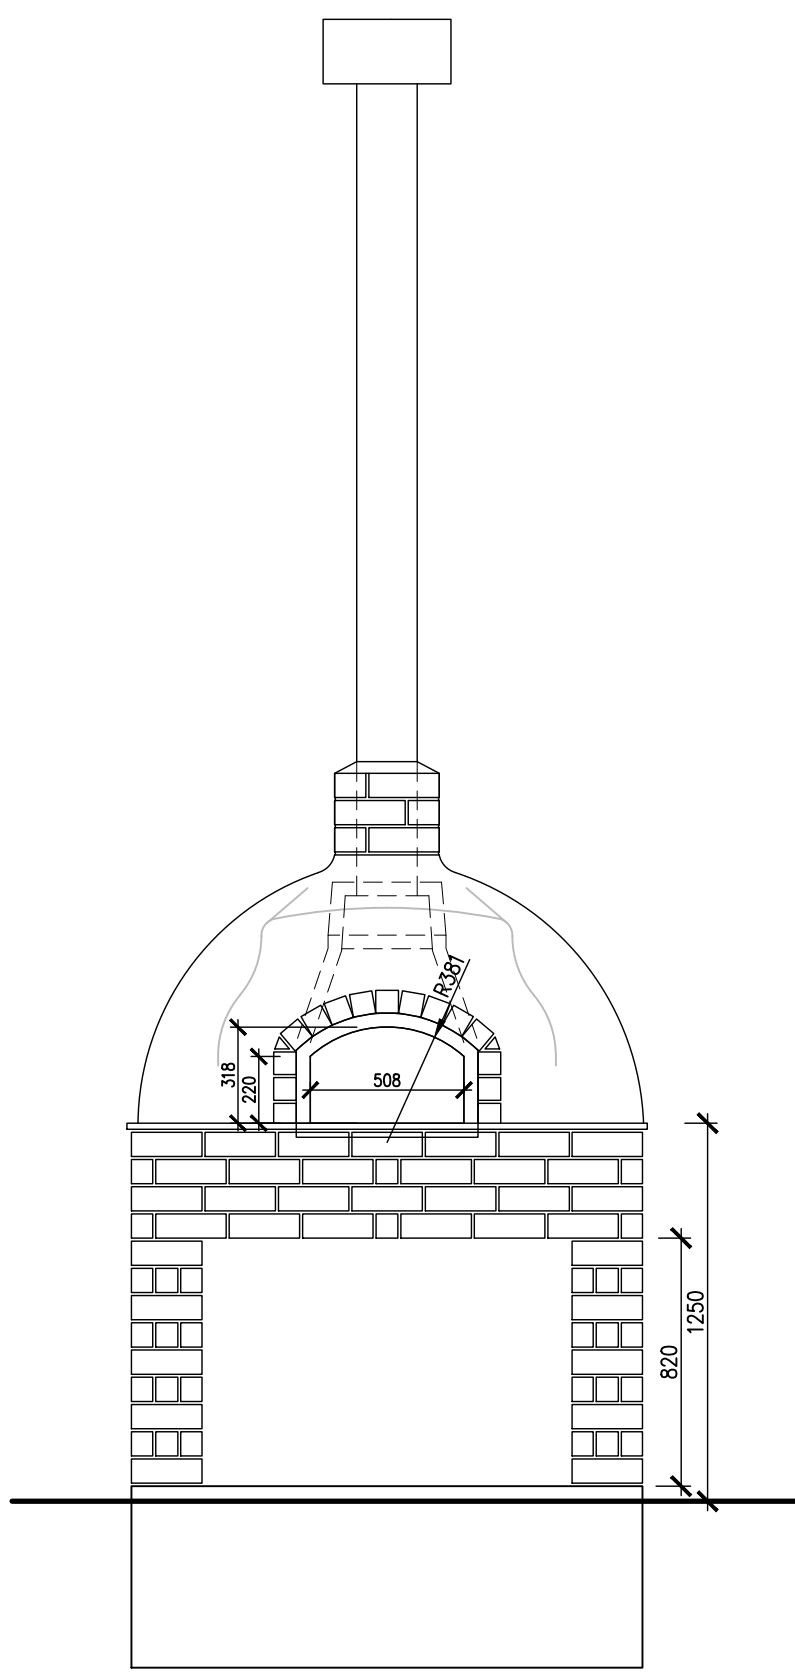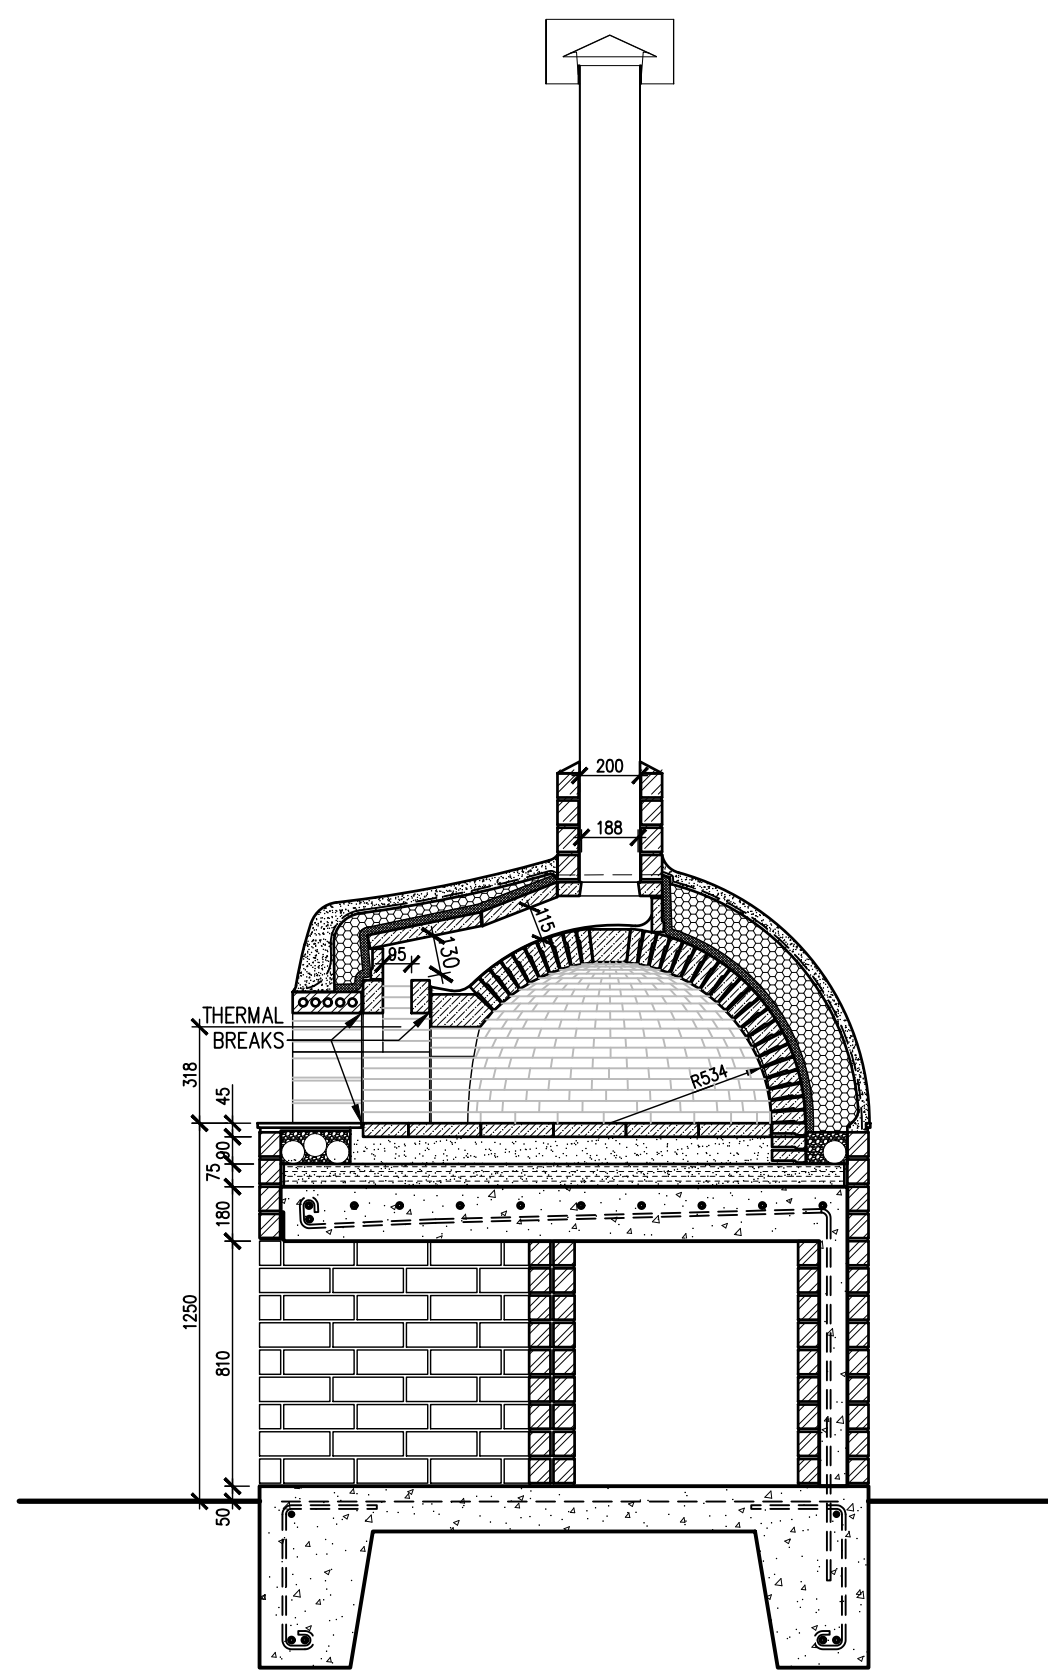

ALL DIMENSIONS & LEVELS ARE TO BE VERIFIED ON SITE BY CONTRACTOR AND/OR SUBCONTRACTORS BEFORE COMMENCING WORK AND/OR SHOP DWGS. SHOP DRAWINGS MUST BE SUBMITTED TO OUR OFFICE FOR COMMENT PRIOR TO MANUFACTURE. FIGURED DIMENSIONS ARE TO BE FOLLOWED IN PREFERENCE TO SCALING. DISCREPANCIES BETWEEN DWGS & SPECIFICATION TO BE POINTED OUT PRIOR TO COMMENCING WORK. COPYRIGHT RESERVED. TIMELESS ARCHITECTURE'S DESIGNS, CALCULATIONS, CAD FILES, DRAWINGS & DOCUMENTS ARE SUBJECT TO COPYRIGHT. ANY ATTEMPT OR ACTUAL USE, ALTERATION, REPRODUCTION, WHOLLY OR IN PART, WITHOUT PRIOR WRITTEN CONSENT WILL RESULT IN COURT PROCEEDINGS.

**Mark Jerling**  
ARCHITECTURAL DESIGN

TIMELESS ARCHITECTURE  
OFFICE ADDRESS: 221 HIGH STREET, SOLWAY, MASTERTON  
MAIL ADDRESS: 30 KIBBLEWHITE ROAD, MASTERTON, 5810  
PHONE: +64(0)6 304 8844 MOBILE: +64(0)27 553 7979  
E: mark@markjerling.com www.markjerling.com



CHECK THAT THIS IS THE LATEST REVISION OF THIS DRAWING  
NO. REVISION DESCRIPTION: DATE  
A FIRST ISSUE 04-11-2020  
B THERMAL BREAKS SHOWN. 09-08-2021

PROJECT DESCRIPTION:

LOT NO. DP NO. TITLE NO.

DRAWING DESCRIPTION:  
**PROPOSED PIZZA OVEN**

TERRITORIAL AUTHORITY:  
LAND DISTRICT:

KEY INITIALS: DATE:  
DESIGNED: **MJJ** 10-08-2020  
DRAWN: **MJJ** 04-11-2020  
CHECKED:  
APPROVED:

DRAWING ISSUE STAMP:  
**DRAFT**

SCALE @ A1: 1:12.5  
SCALE @ A3: 1:25  
WHEN REQUESTING INFORMATION, PLEASE QUOTE THIS REF.  
DWG NAME: **T15005-1.dwg**

PROJECT NUMBER: DRAWING NUMBER:  
**T15005 -11 -B**

REVISION:

© 2016

CLIENT: