


PIZZA OVEN SECTION

CARLUOLE RESIDENCE
 19625 SCOTTSDALE BLVD
 APRIL 30TH, 2012

FRONT

SIDE

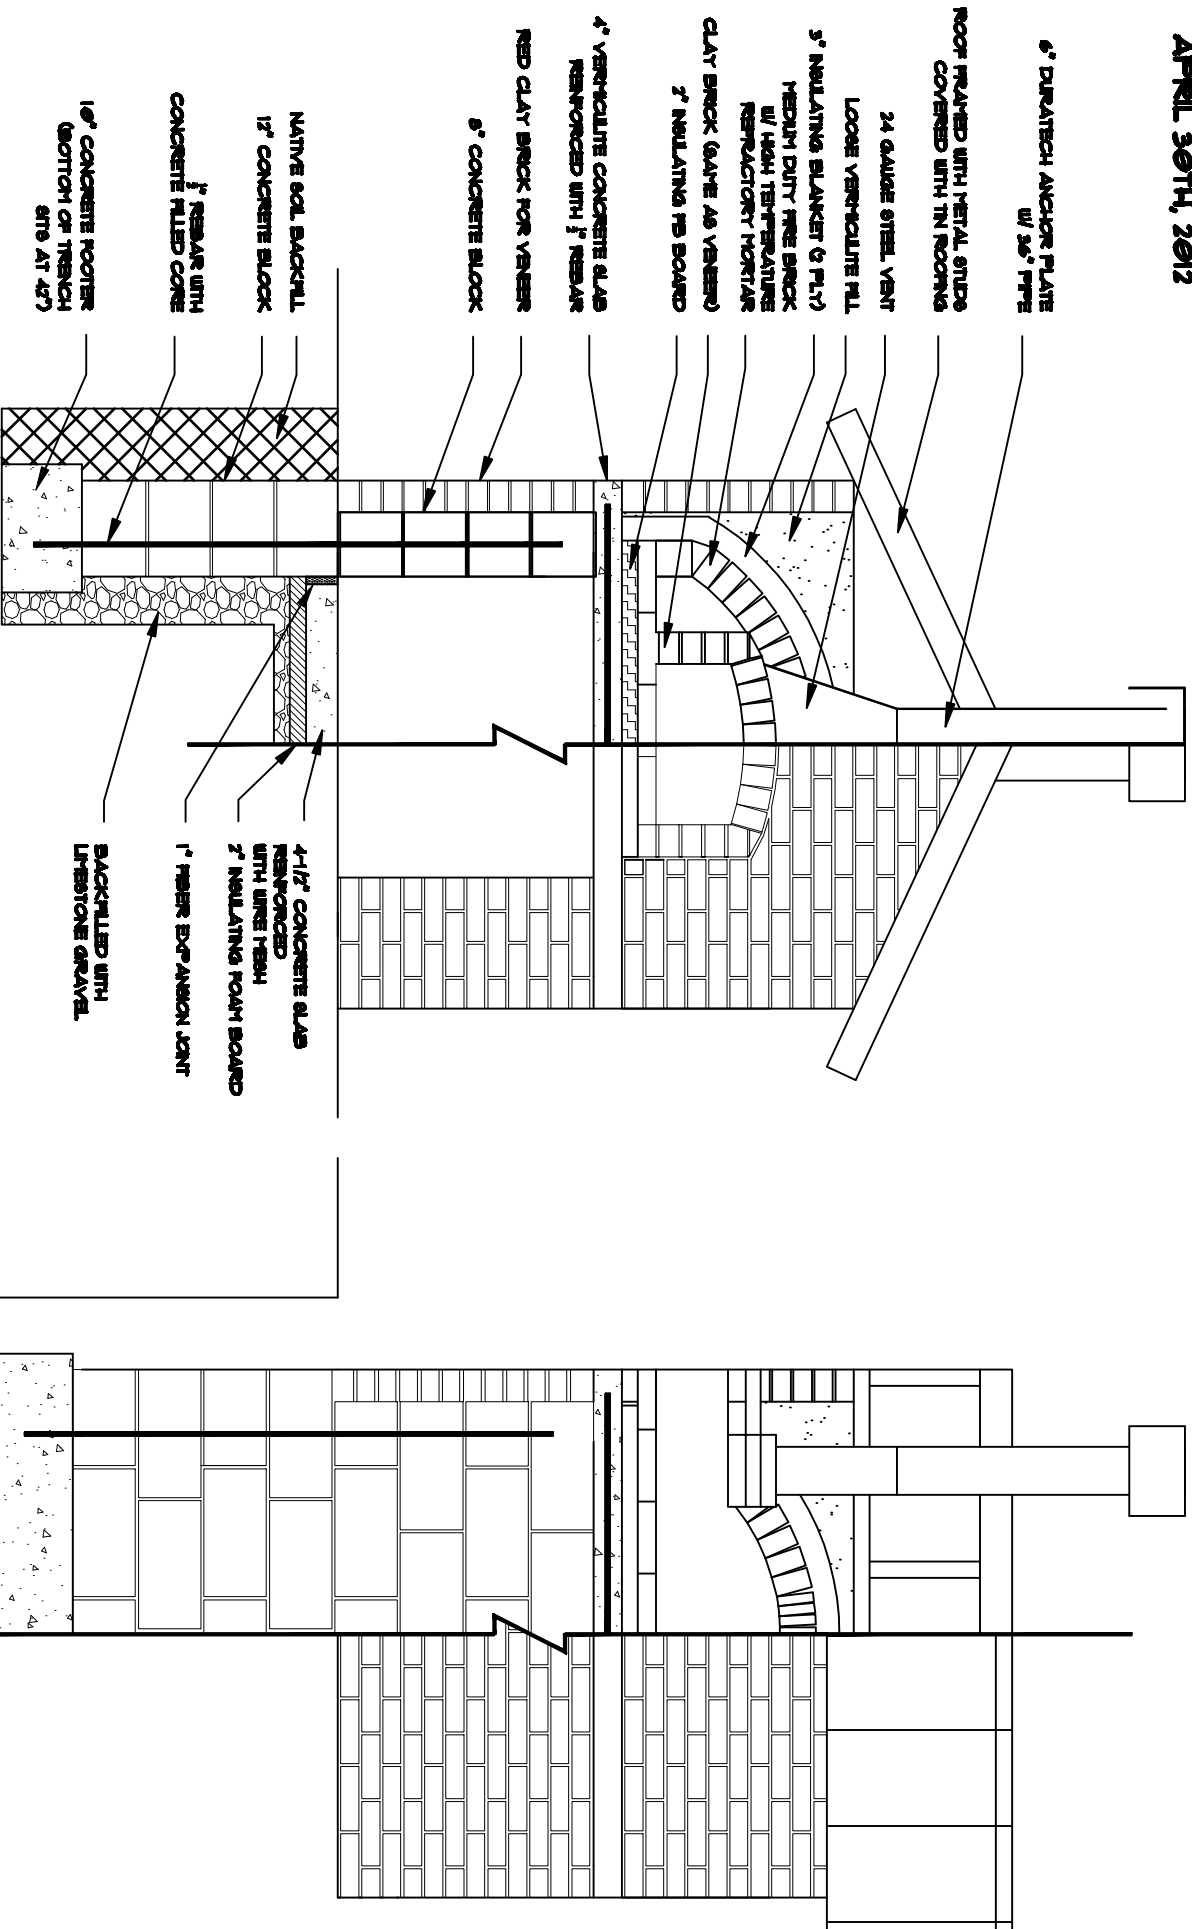

SCALE: 1/2"